
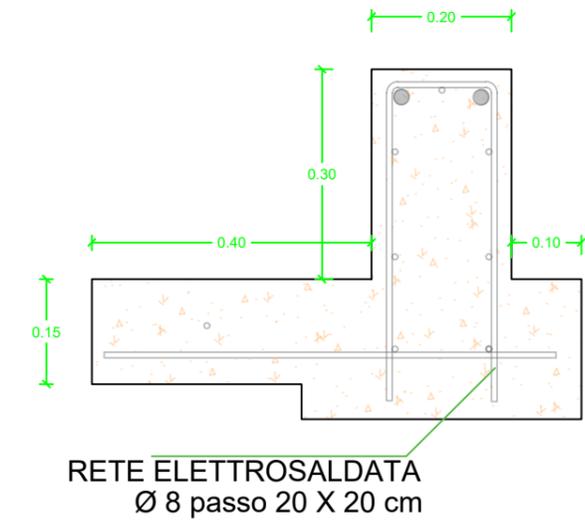


DETTAGLIO AA'


scala 1:20

scala 1:10

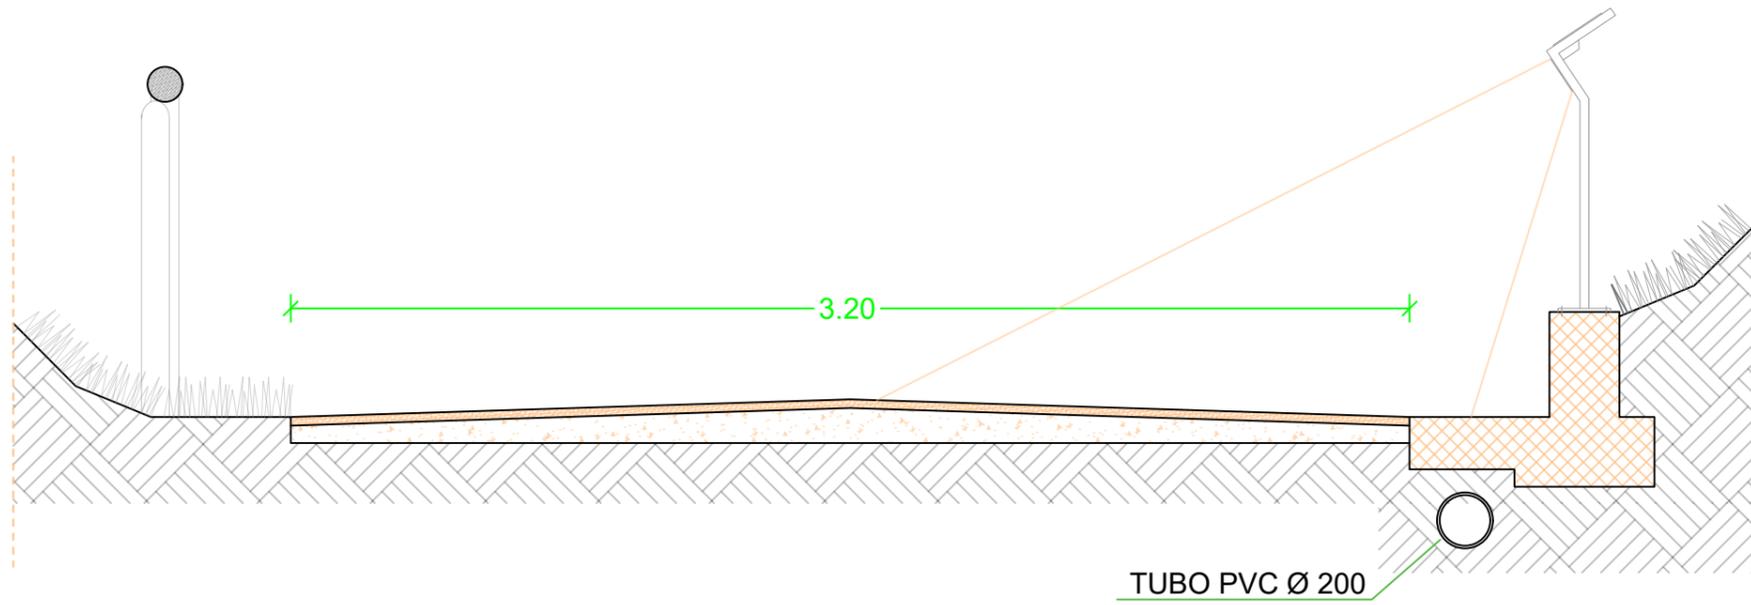

DETT. BB'

scala 1:20

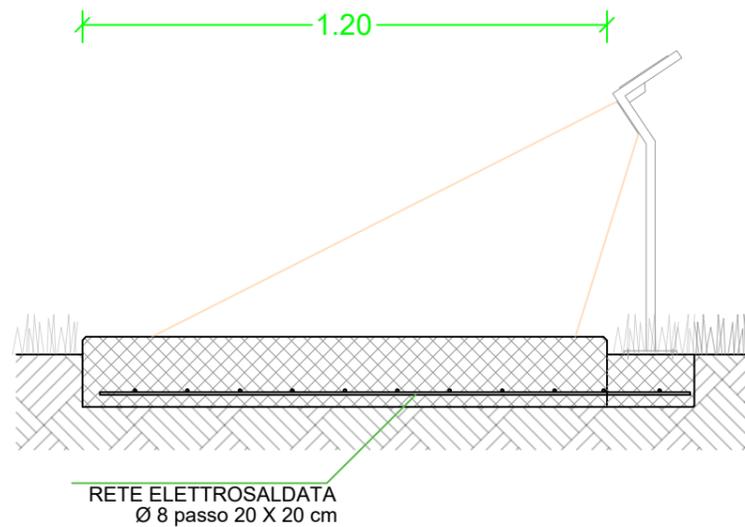

DETT. MARCIAPIEDE

scala 1:20

